


**STAIR 'A' - BASEMENT FRAMING PLAN**  
SCALE: 1/4" = 1'-0"


**STAIR 'A' - LEVEL 01 FRAMING PLAN**  
SCALE: 1/4" = 1'-0"

**STAIR 'A' - LEVEL 02 FRAMING PLAN**  
SCALE: 1/4" = 1'-0"

**STAIR 'A' - LEVEL 03 FRAMING PLAN**  
SCALE: 1/4" = 1'-0"

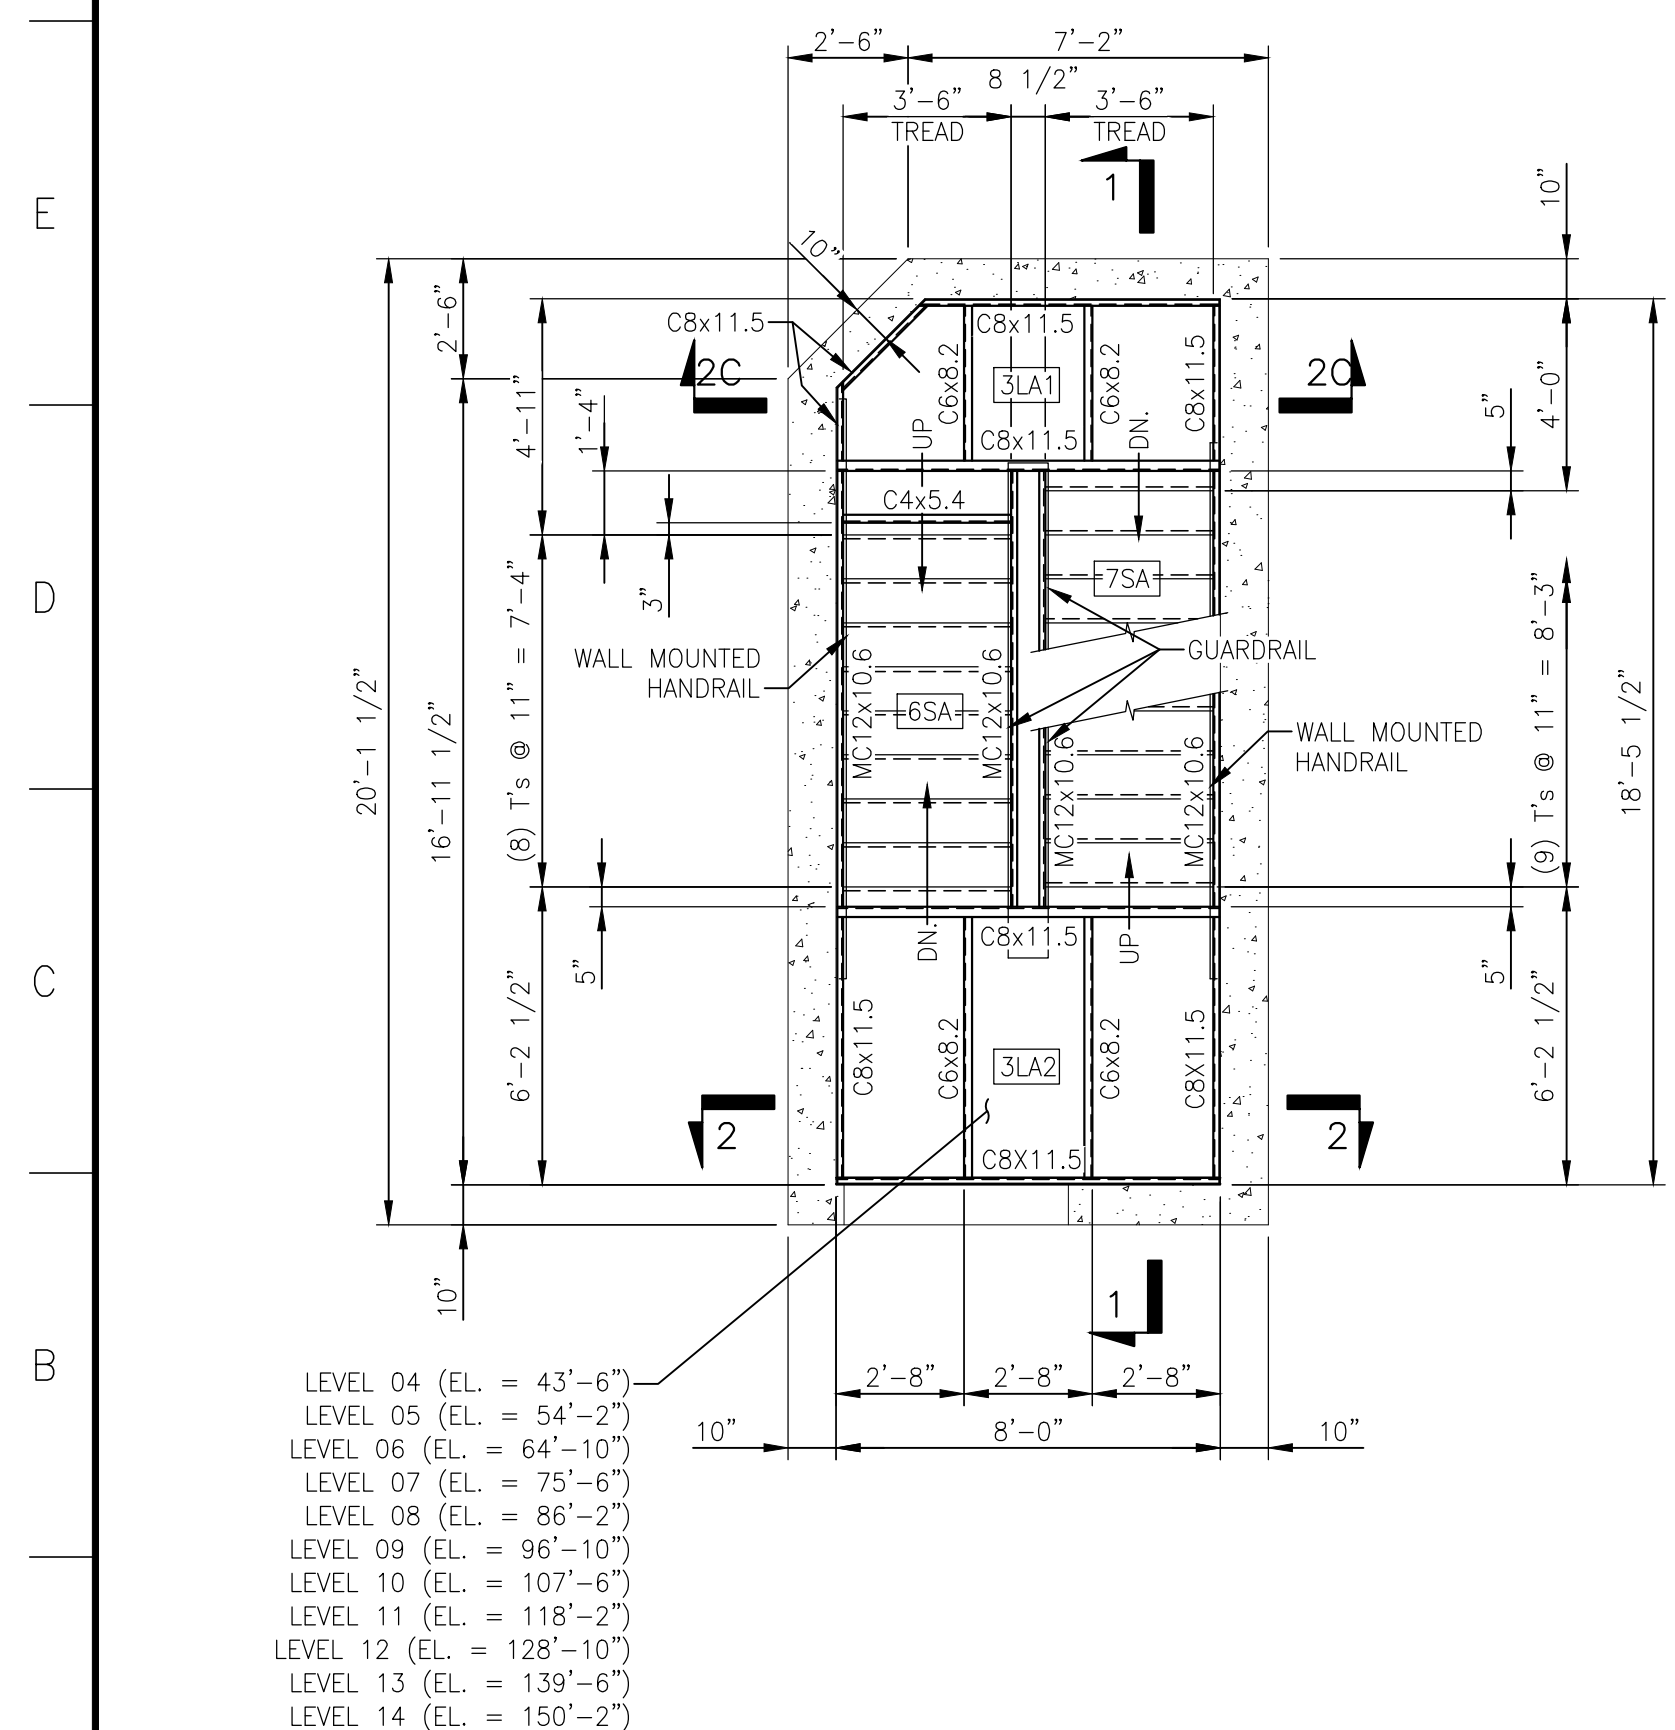

**STAIR 'A' - LEVEL 4 THRU 14 FRAMING PLAN**  
SCALE: 1/4" = 1'-0"

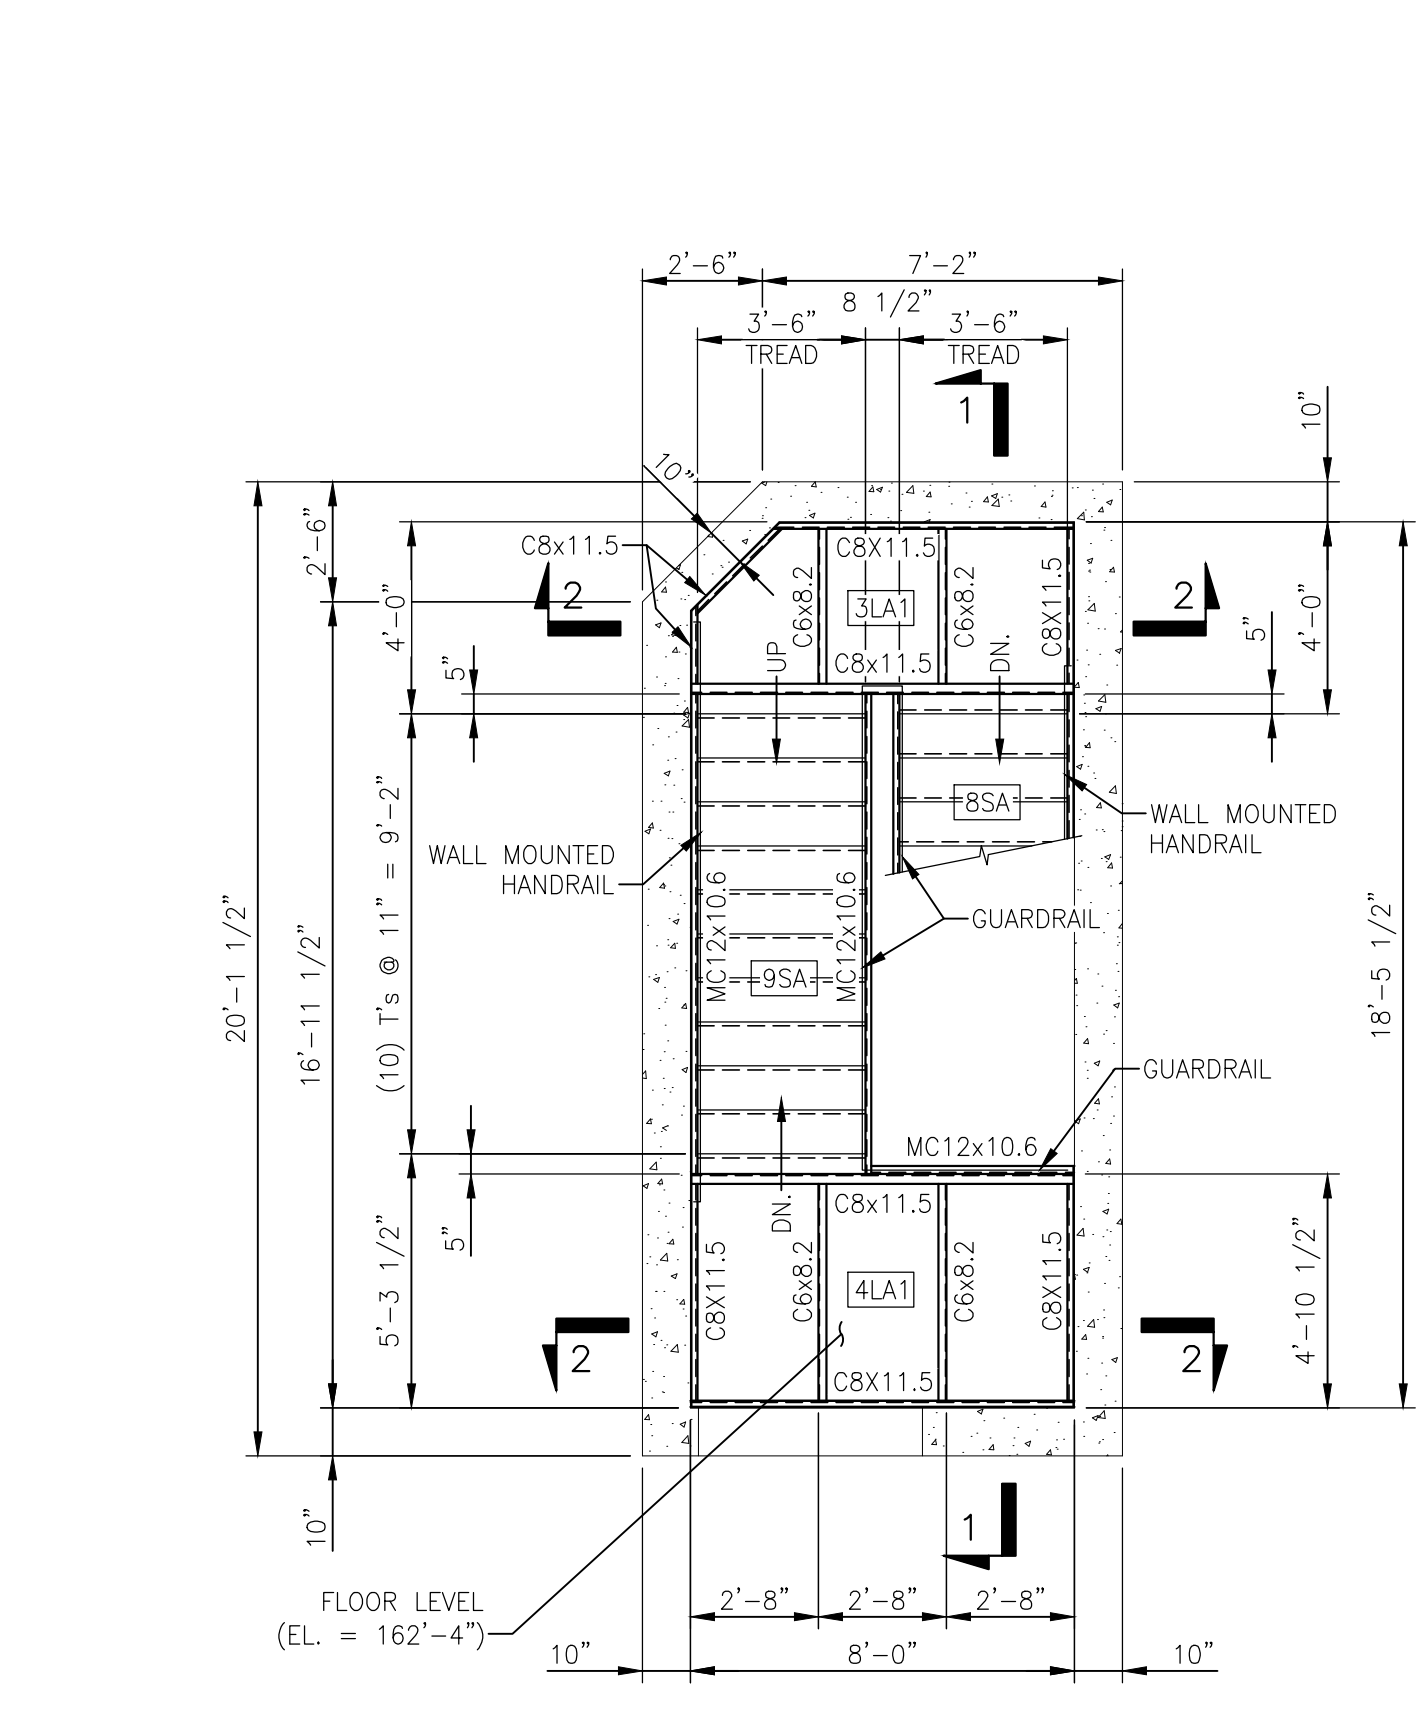

**STAIR 'A' - PENTHOUSE LEVEL FRAMING PLAN**  
SCALE: 1/4" = 1'-0"

NOTE:  
SEE DRAWING E-2 FOR ADDITIONAL  
FABRICATION PIECE MARKS AND LOCATIONS  
NOT SHOWN ON THIS DRAWING.

| STAIR A - FRAMING PLANS |          |                                    |           |
|-------------------------|----------|------------------------------------|-----------|
| NO.                     | DATE     | REVISION DESCRIPTION               | ISSUED BY |
| 3                       |          |                                    |           |
| 2                       |          |                                    |           |
| 1                       | 5/24/22  | UPDATE FOR FABRICATION PIECE MARKS | TS        |
| 0                       | 5/2/2022 | ISSUE FOR FABRICATION              | TS        |

|             |          |                |            |
|-------------|----------|----------------|------------|
| DRAWN BY:   | TS       | PROJECT NUMBER |            |
| CHECKED BY: | JA       |                |            |
| SCALE:      | AS NOTED | <b>21-175</b>  | <b>E-1</b> |