



SECTION '1-1' (LOWER AREA)
SCALE: 1/4" = 1'-0"

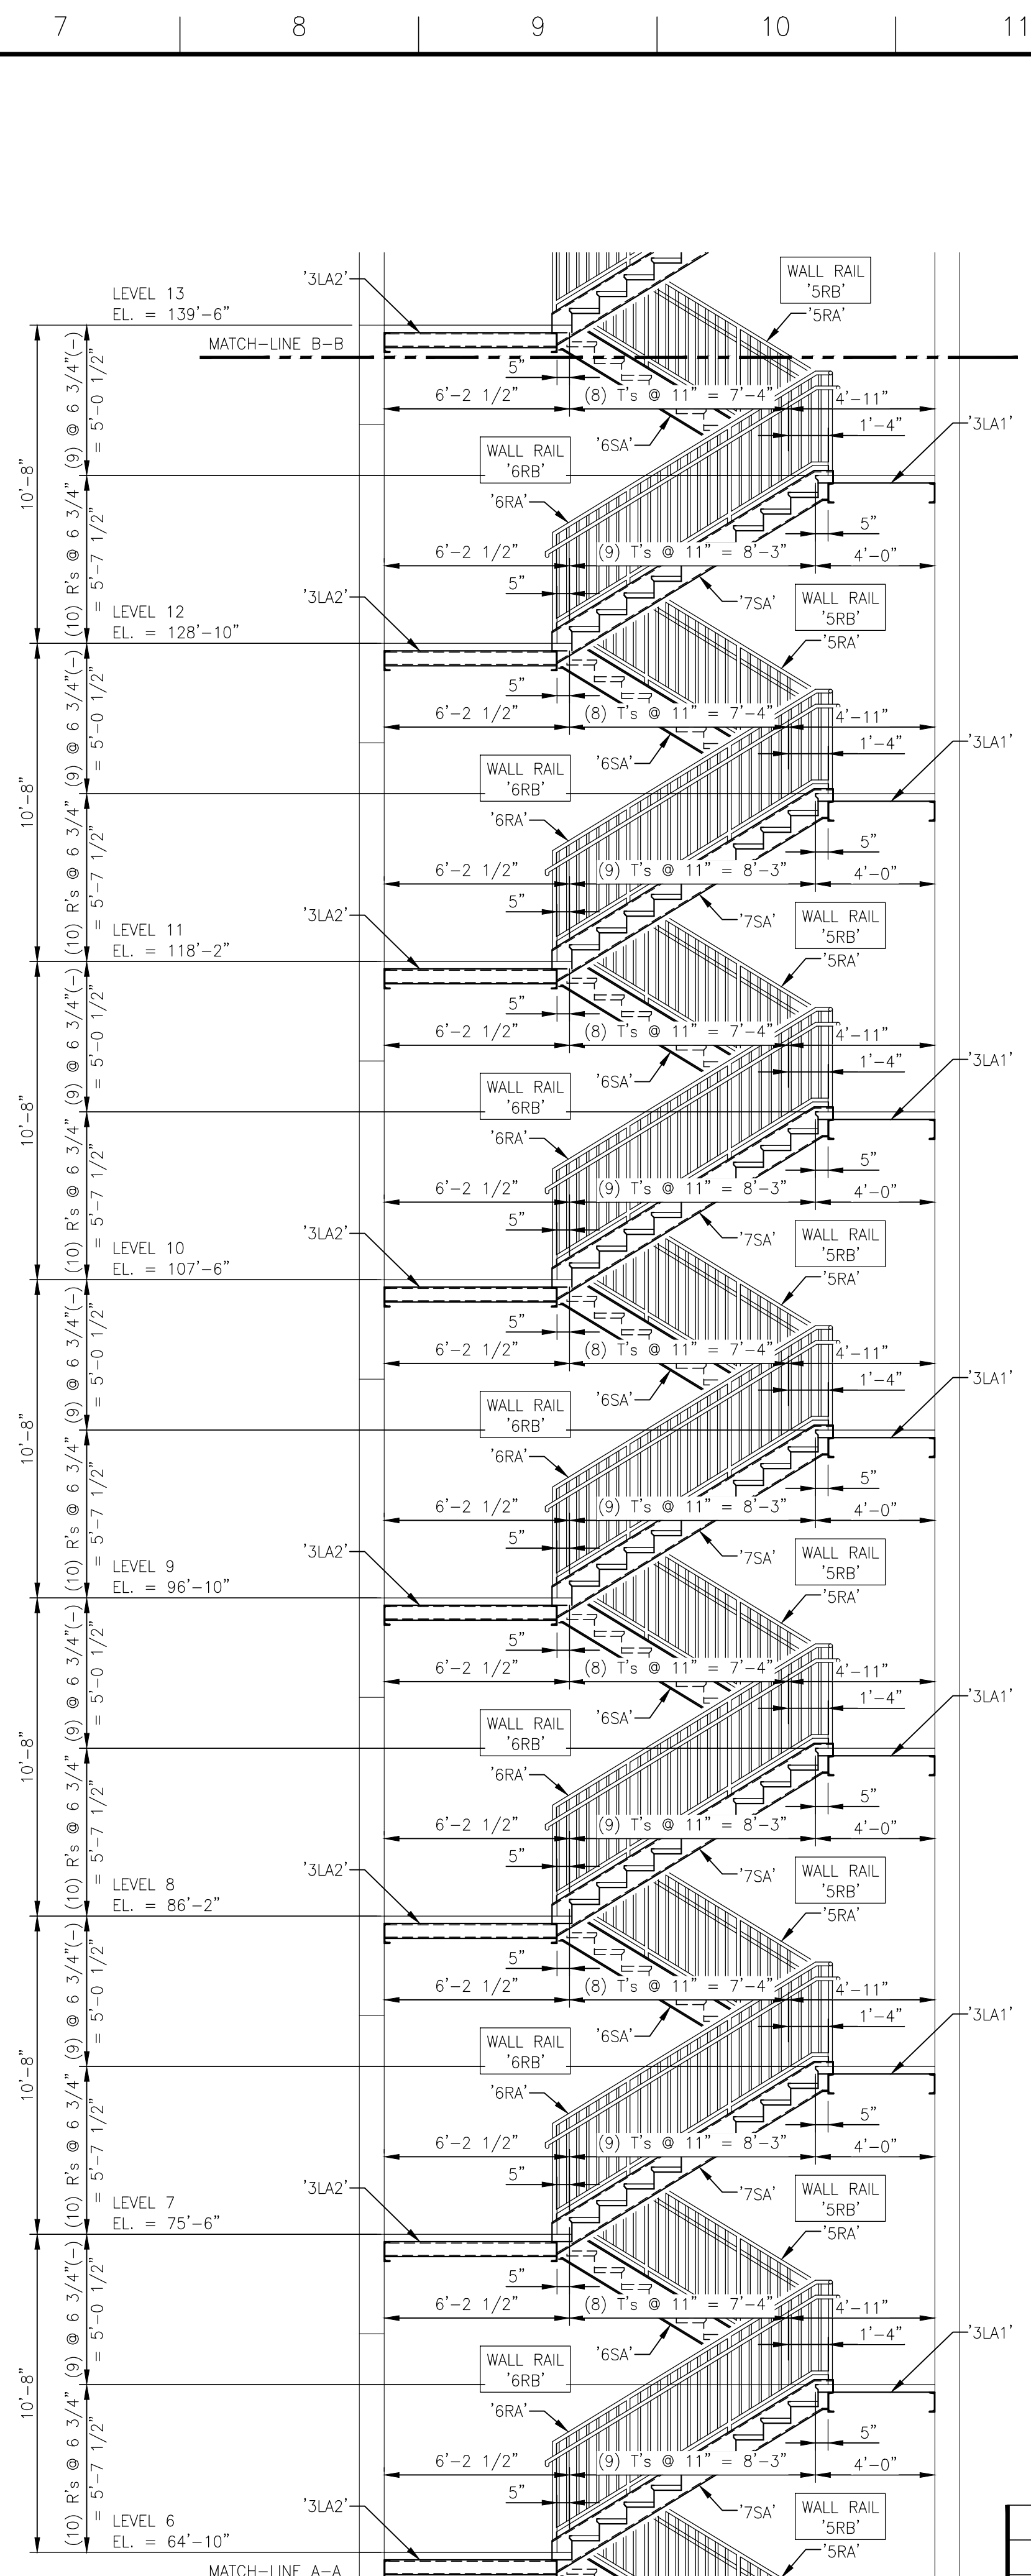

SECTION '1-1' (MID AREA)
SCALE: 1/4" = 1'-0"

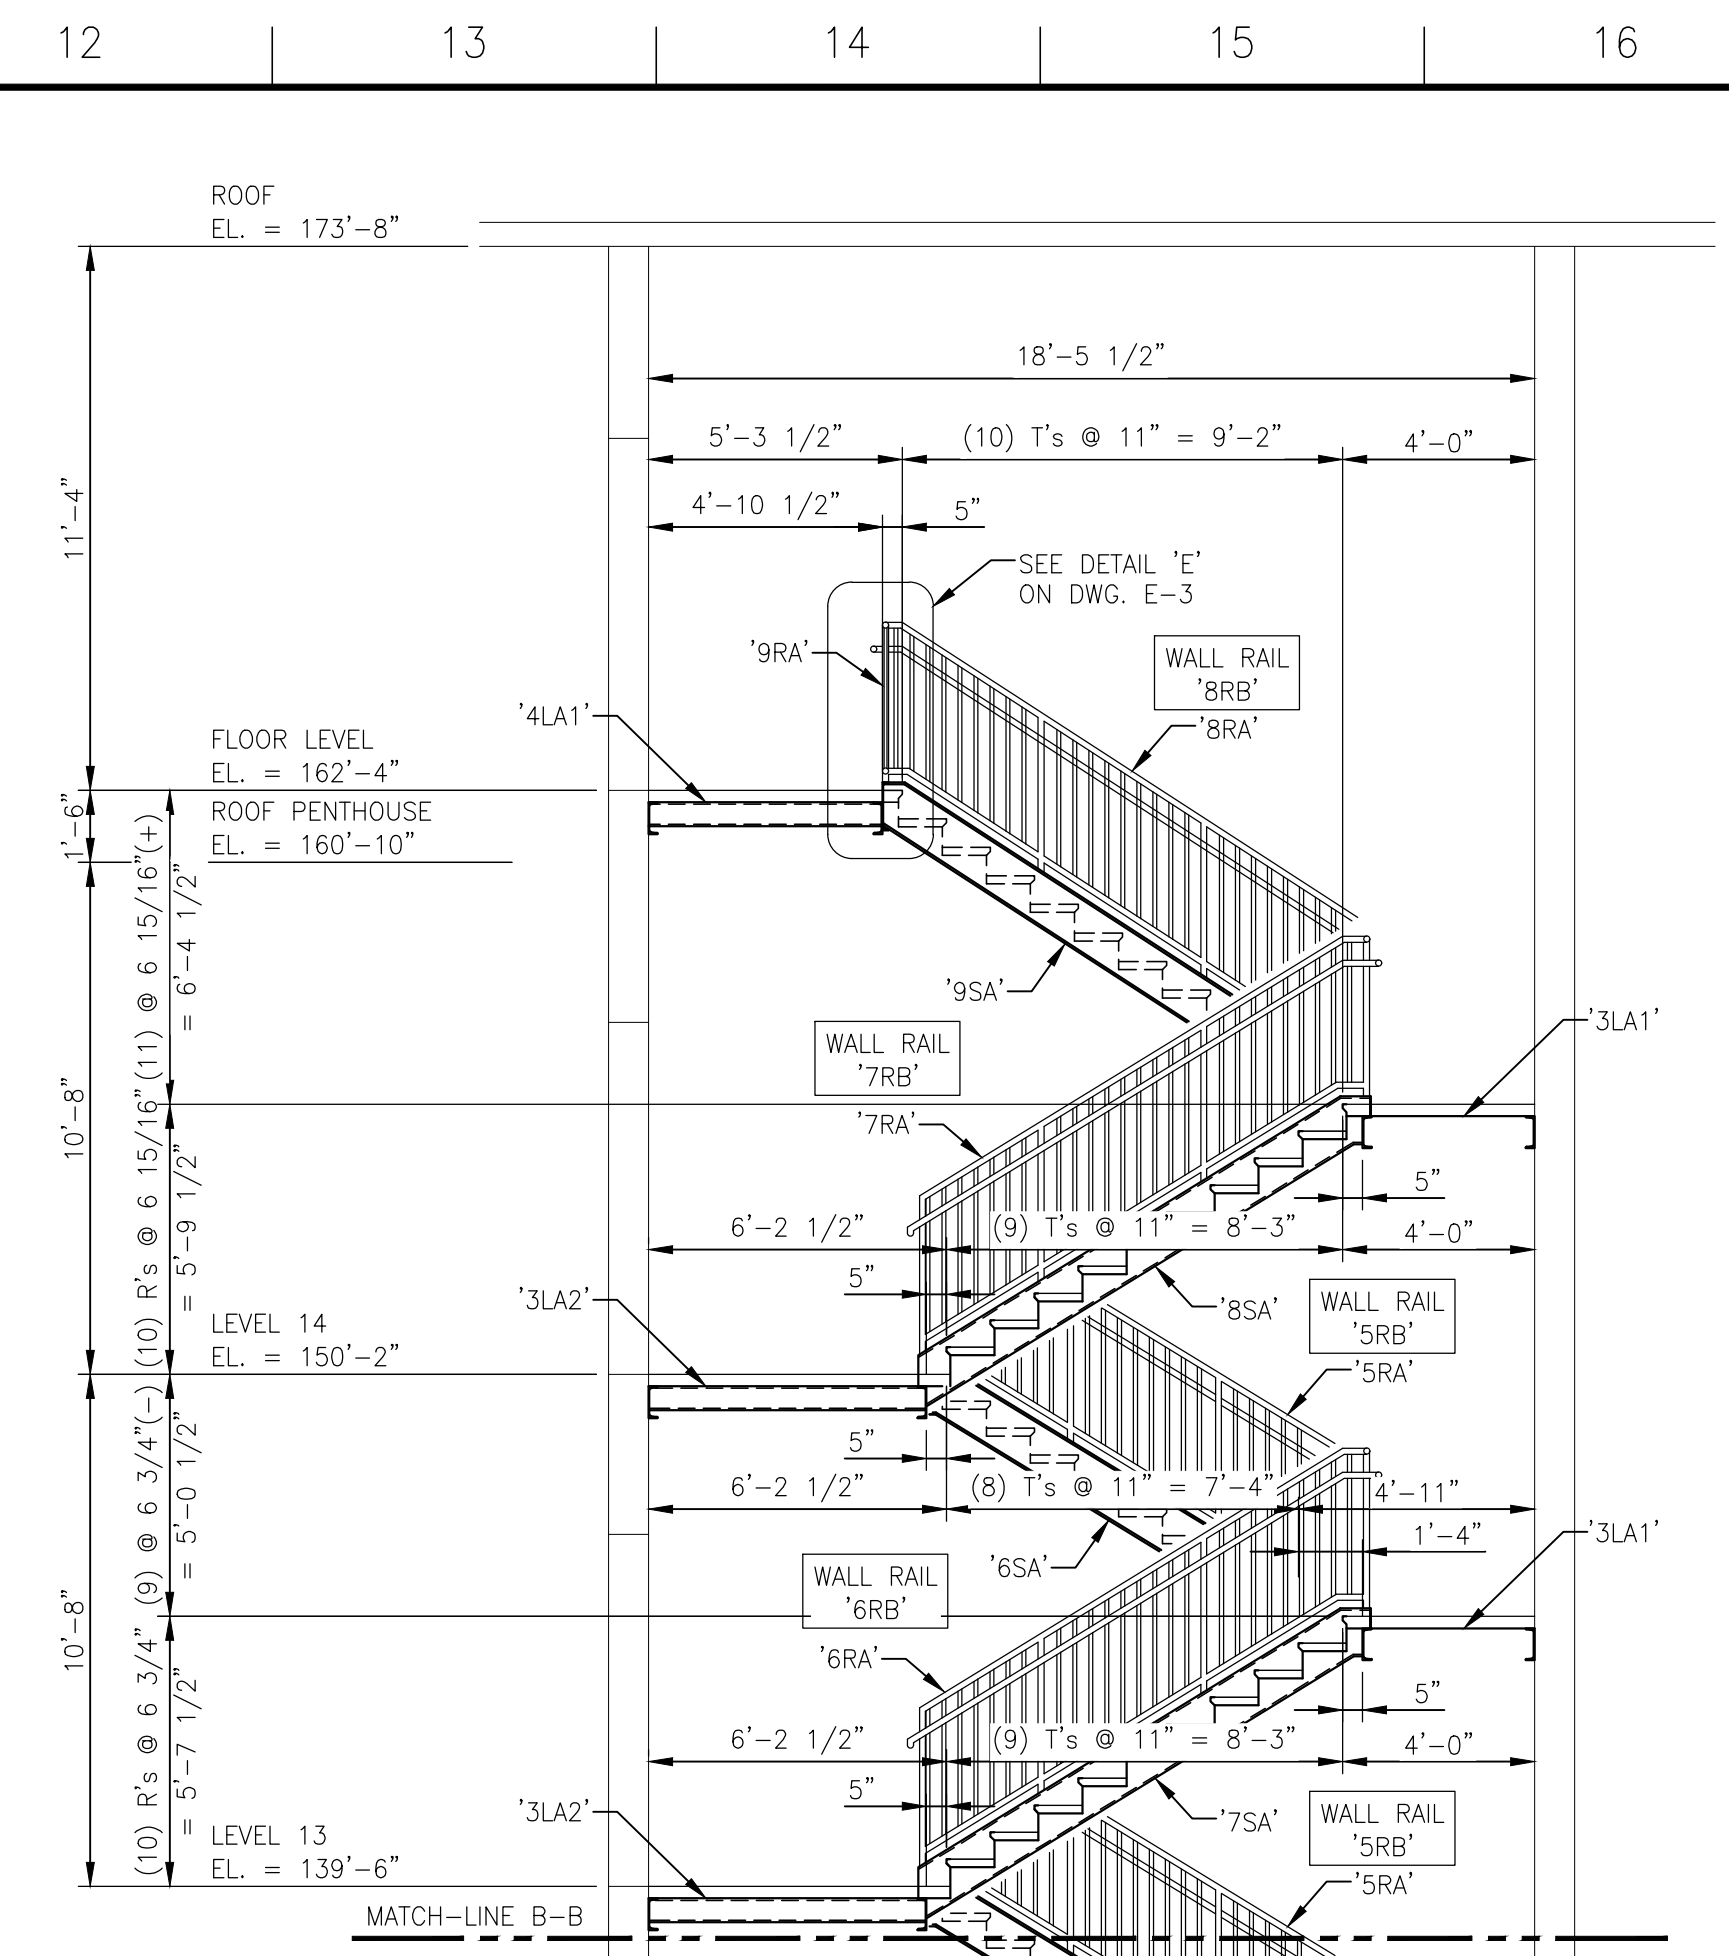

SECTION '1-1' (UPPER AREA)
SCALE: 1/4" = 1'-0"

| STAIR A - SECTIONS | | | |
|--------------------|----------|------------------------------------|-----------|
| NO. | DATE | REVISION DESCRIPTION | ISSUED BY |
| 1 | 5/24/22 | UPDATE FOR FABRICATION PIECE MARKS | TS |
| 0 | 5/2/2022 | ISSUE FOR FABRICATION | TS |
| | | | |
| | | | |

| | |
|-----------------|----------------|
| DRAWN BY: TS | PROJECT NUMBER |
| CHECKED BY: JA | 21-175 |
| SCALE: AS NOTED | E-2 |